

PARLIAMENT SQUARE REDEVELOPMENT PHASE 1

background
 the site, in the heart of canberra's national area, is to be renovated to reflect the newer demands for higher densities, more performing arts space and a new solution for the aging existing square.

design approach
 several schemes were presented, two were selected for review by the board of directors for implementation. new provisions for both schemes include renovated shops, expanded performing arts, a new pedestrian bridge from darwin place to the center and a new square


kent mcroy --- principal landscape architect --- national capital development corporation
 charles oulter howling --- architect --- north sydney australia

web formatted 9-05

EXISTING CONDITIONS




MASTER SCHEME

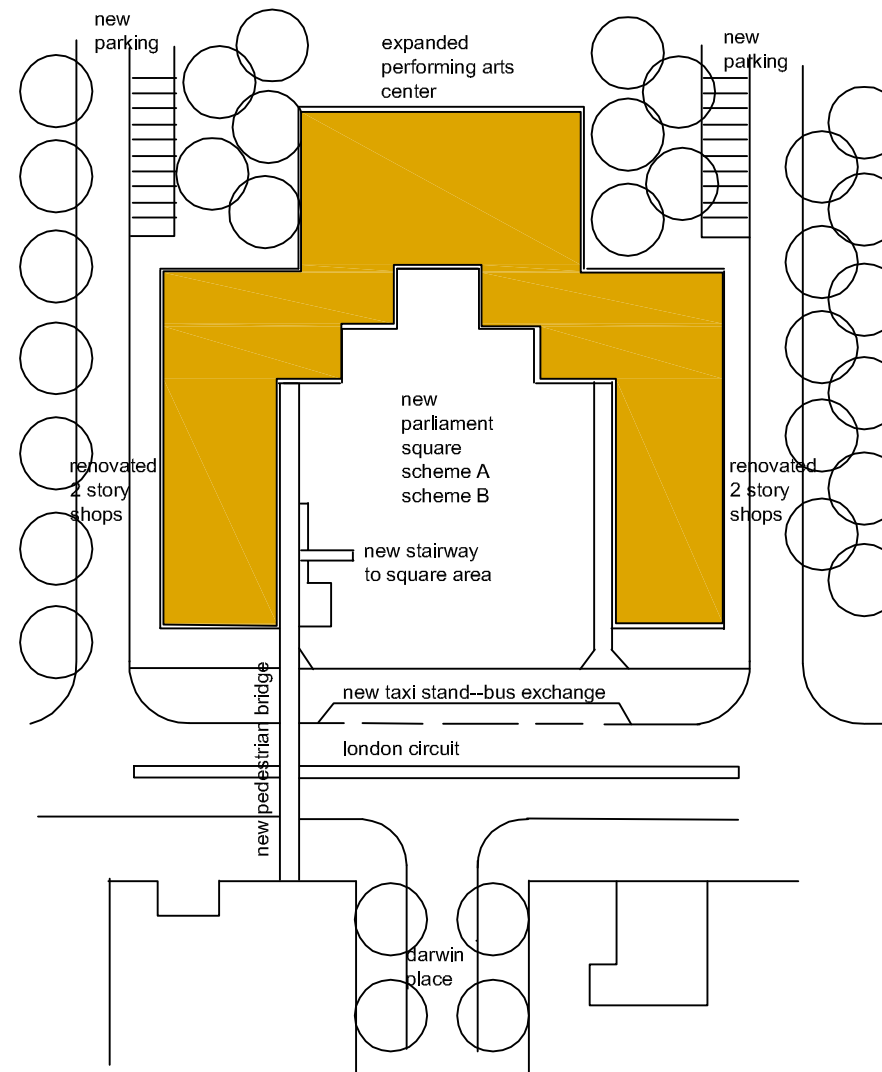


SCHEME A--SQUARE DESIGN

- key
- 1 - reflecting pool with national 20m flag pole w upright
 - 2 - 5 m international flag poles with uprights
 - 3 - new pedestrian bridge from darwin place
 - 4 - new taxis stand and bus exchange
 - 5 - new modular paving & sitting areas
 - 6 - raised planting beds

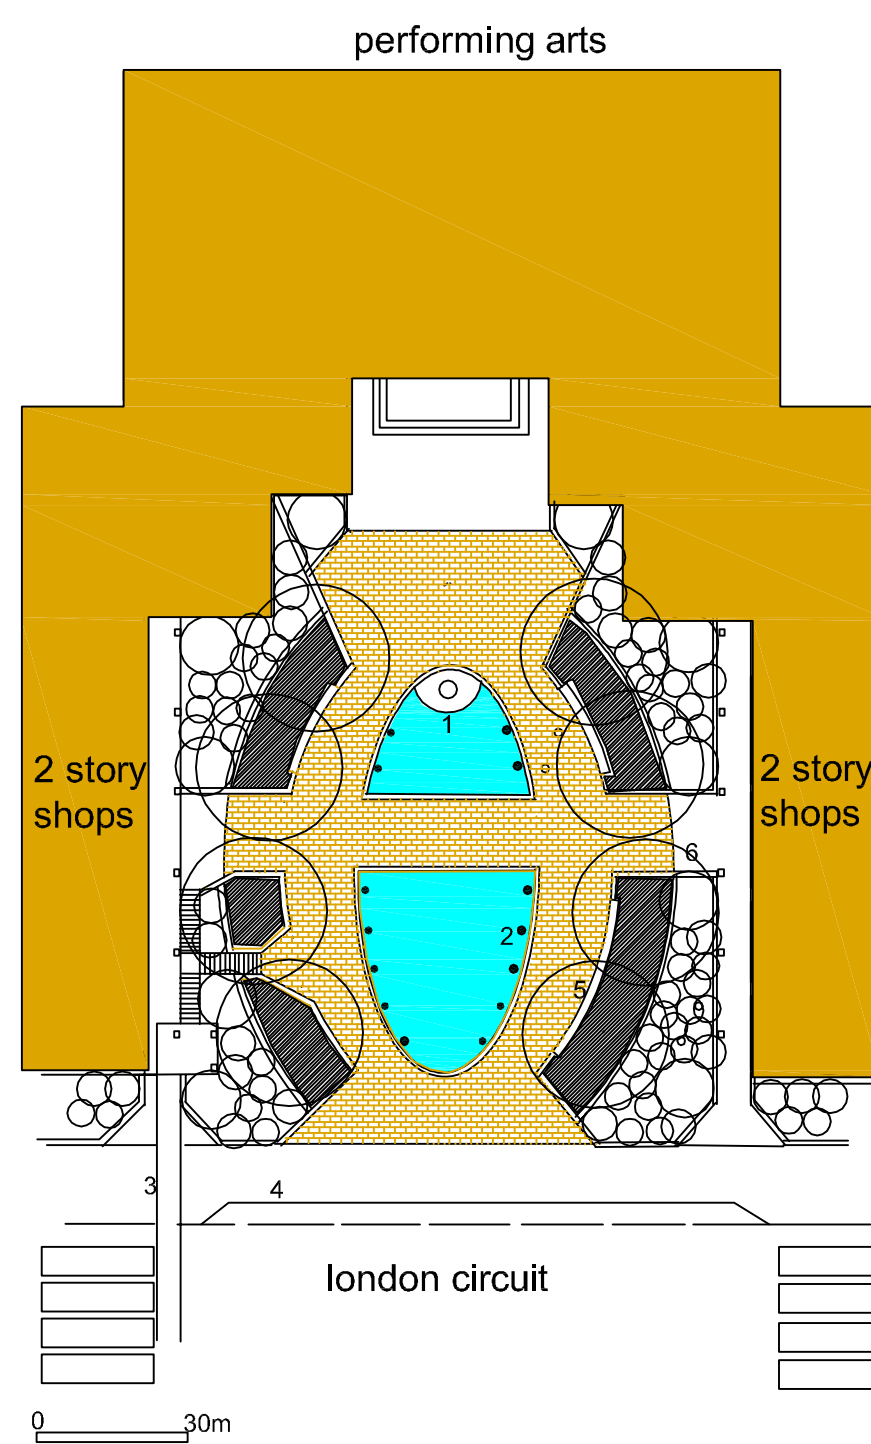

SCHEME B--SQUARE DESIGN

- key
- 1 - new taxis stand and bus exchange
 - 2 - new pedestrian bridge from darwin place
 - 3 - stairs to ground level square
 - 4 - new modular paving & reflecting pool with lighting
 - 5 - henry moore sculpture "rapture" with uplighting
 - 6 - planting areas

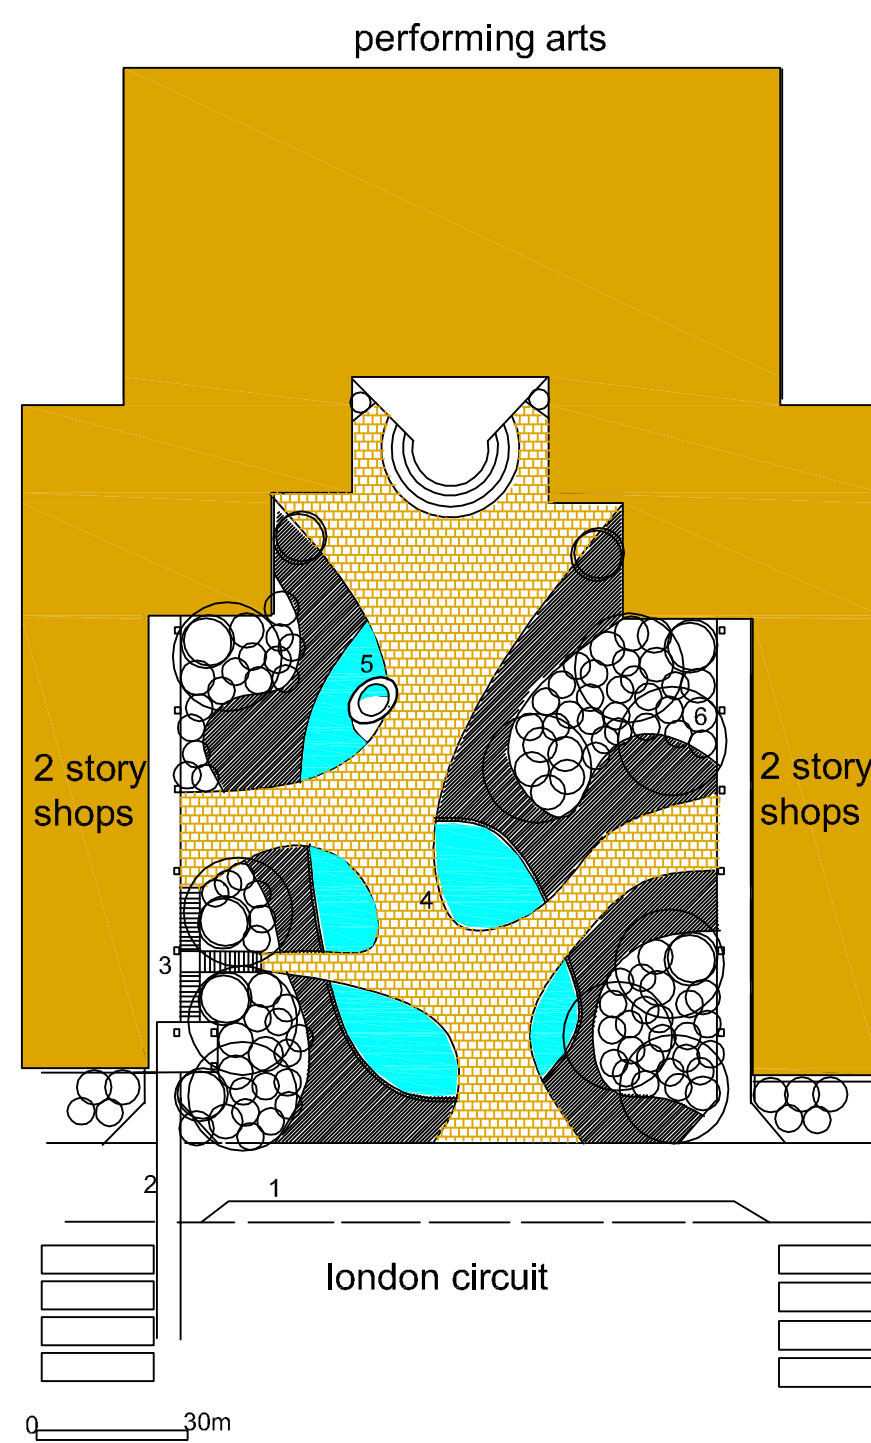

web formatted 9-05